


1
A1.02
SCALE: 1/8" = 1'-0"
SECOND FLOOR PLAN

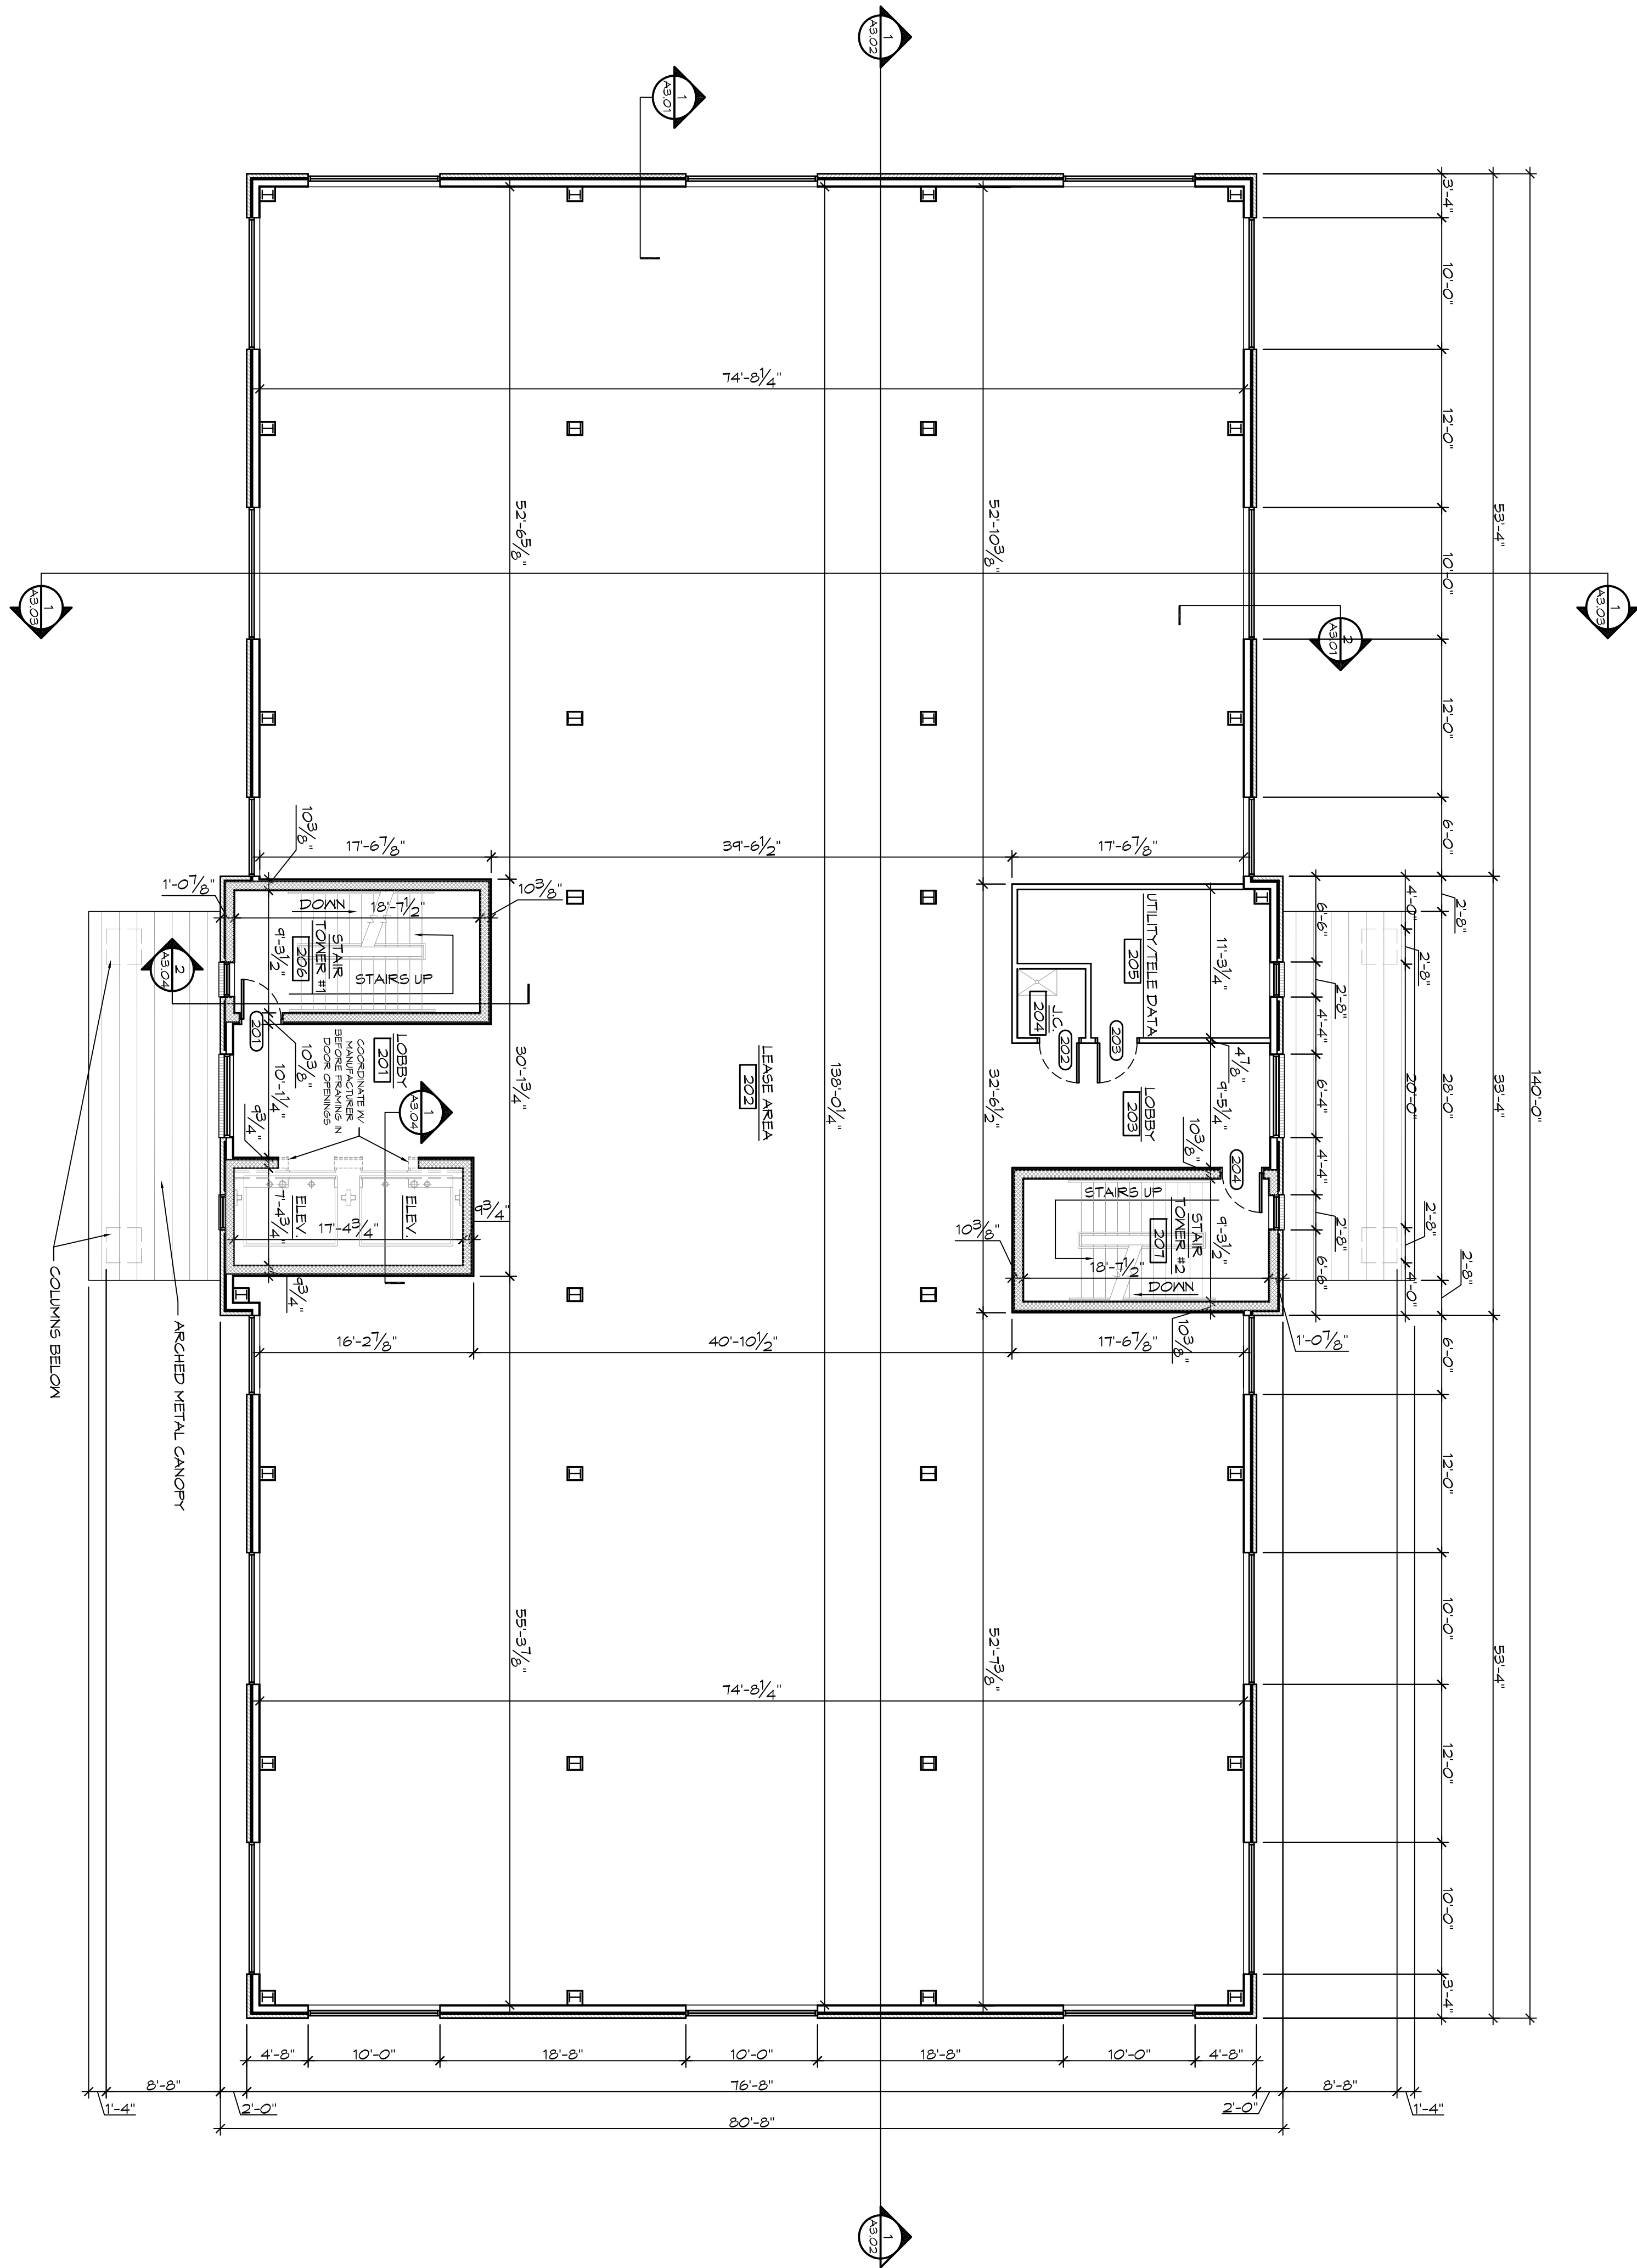

A1.02
SHEET NO.

SECOND FLOOR PLAN
MASON DIXON ENERGY
WHITE OAKS OFFICE PARK
BRIDGEPORT, WV



PHONE (304) 624-4108 FAX (304) 624-7831
CIVIL, ENVIRONMENTAL, AND CONSULTING
30 COLUMBIA BOULEVARD - CLARKSBURG, WV 26301

1 MSG 08-08-09 ISSUED FOR PERMIT

NO.	BY	DATE	DESCRIPTION

REVISIONS

THE INFORMATION CONTAINED HEREIN IS THE SOLE PROPERTY OF THRASHER ENGINEERING INC. REPRODUCTION OF THESE DOCUMENTS IN WHOLE OR IN PART, FOR ANY REASON WITHOUT PRIOR WRITTEN PERMISSION, IS STRICTLY PROHIBITED. COPYRIGHT © 2008 THRASHER ENGINEERING INC.